




www.autodesk.com/revit

Consultant
Address
Address
Phone
Fax
e-mail

Consultant
Address
Address
Phone
Fax
e-mail


Consultant
Address
Address
Phone
Fax
e-mail

Consultant
Address
Address
Phone
Fax
e-mail

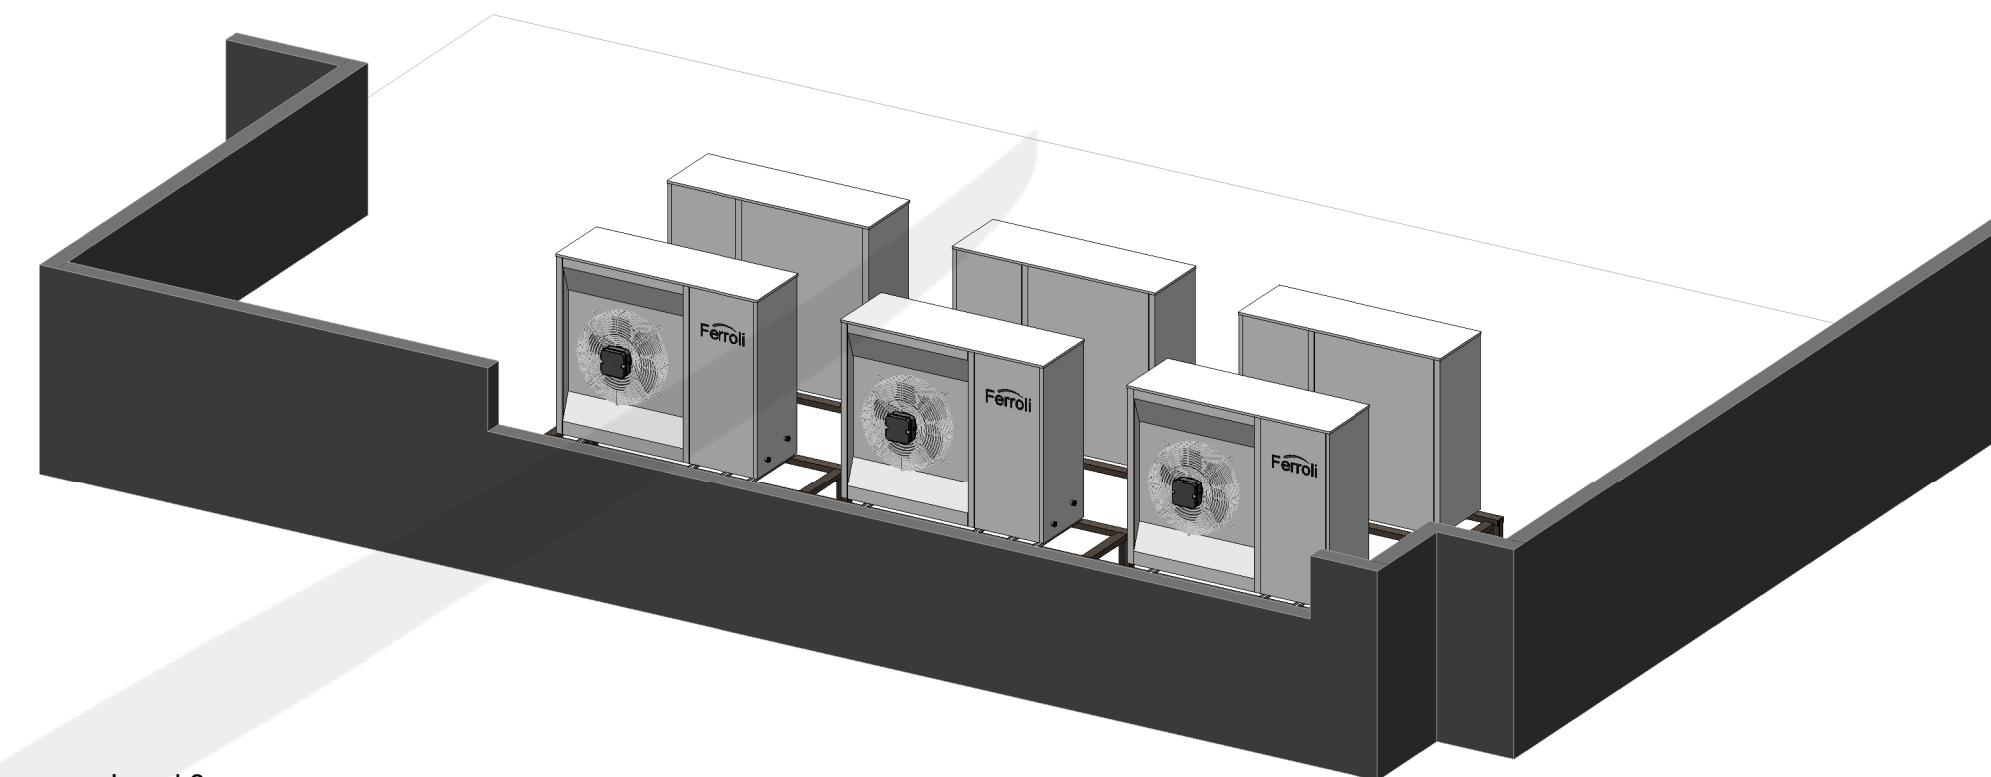



Level 3

6

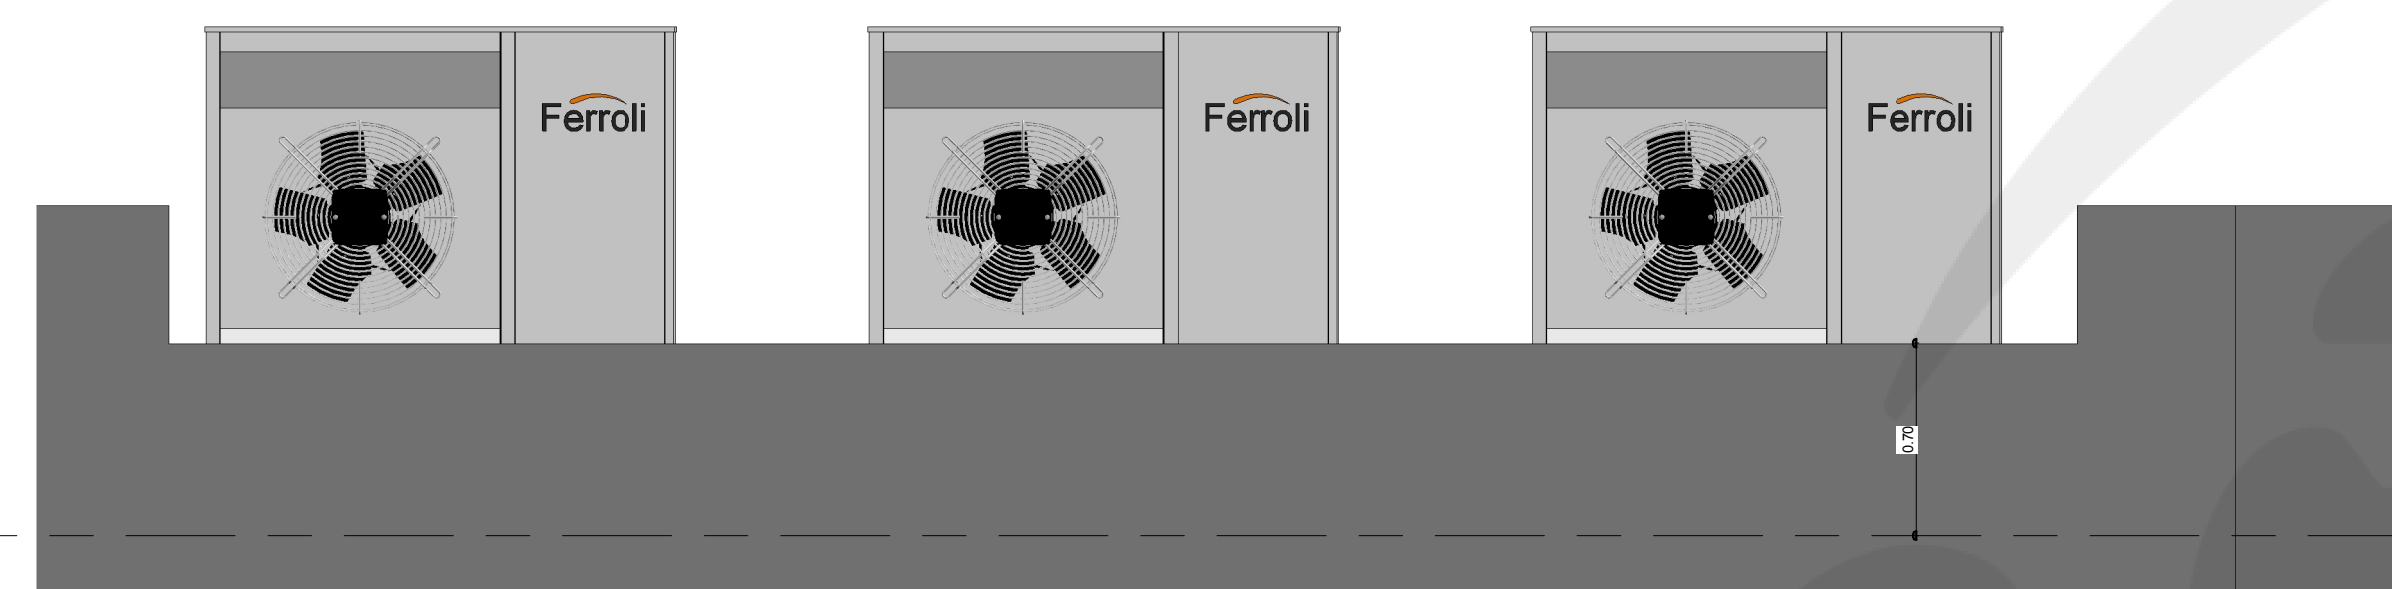

Level 2

3

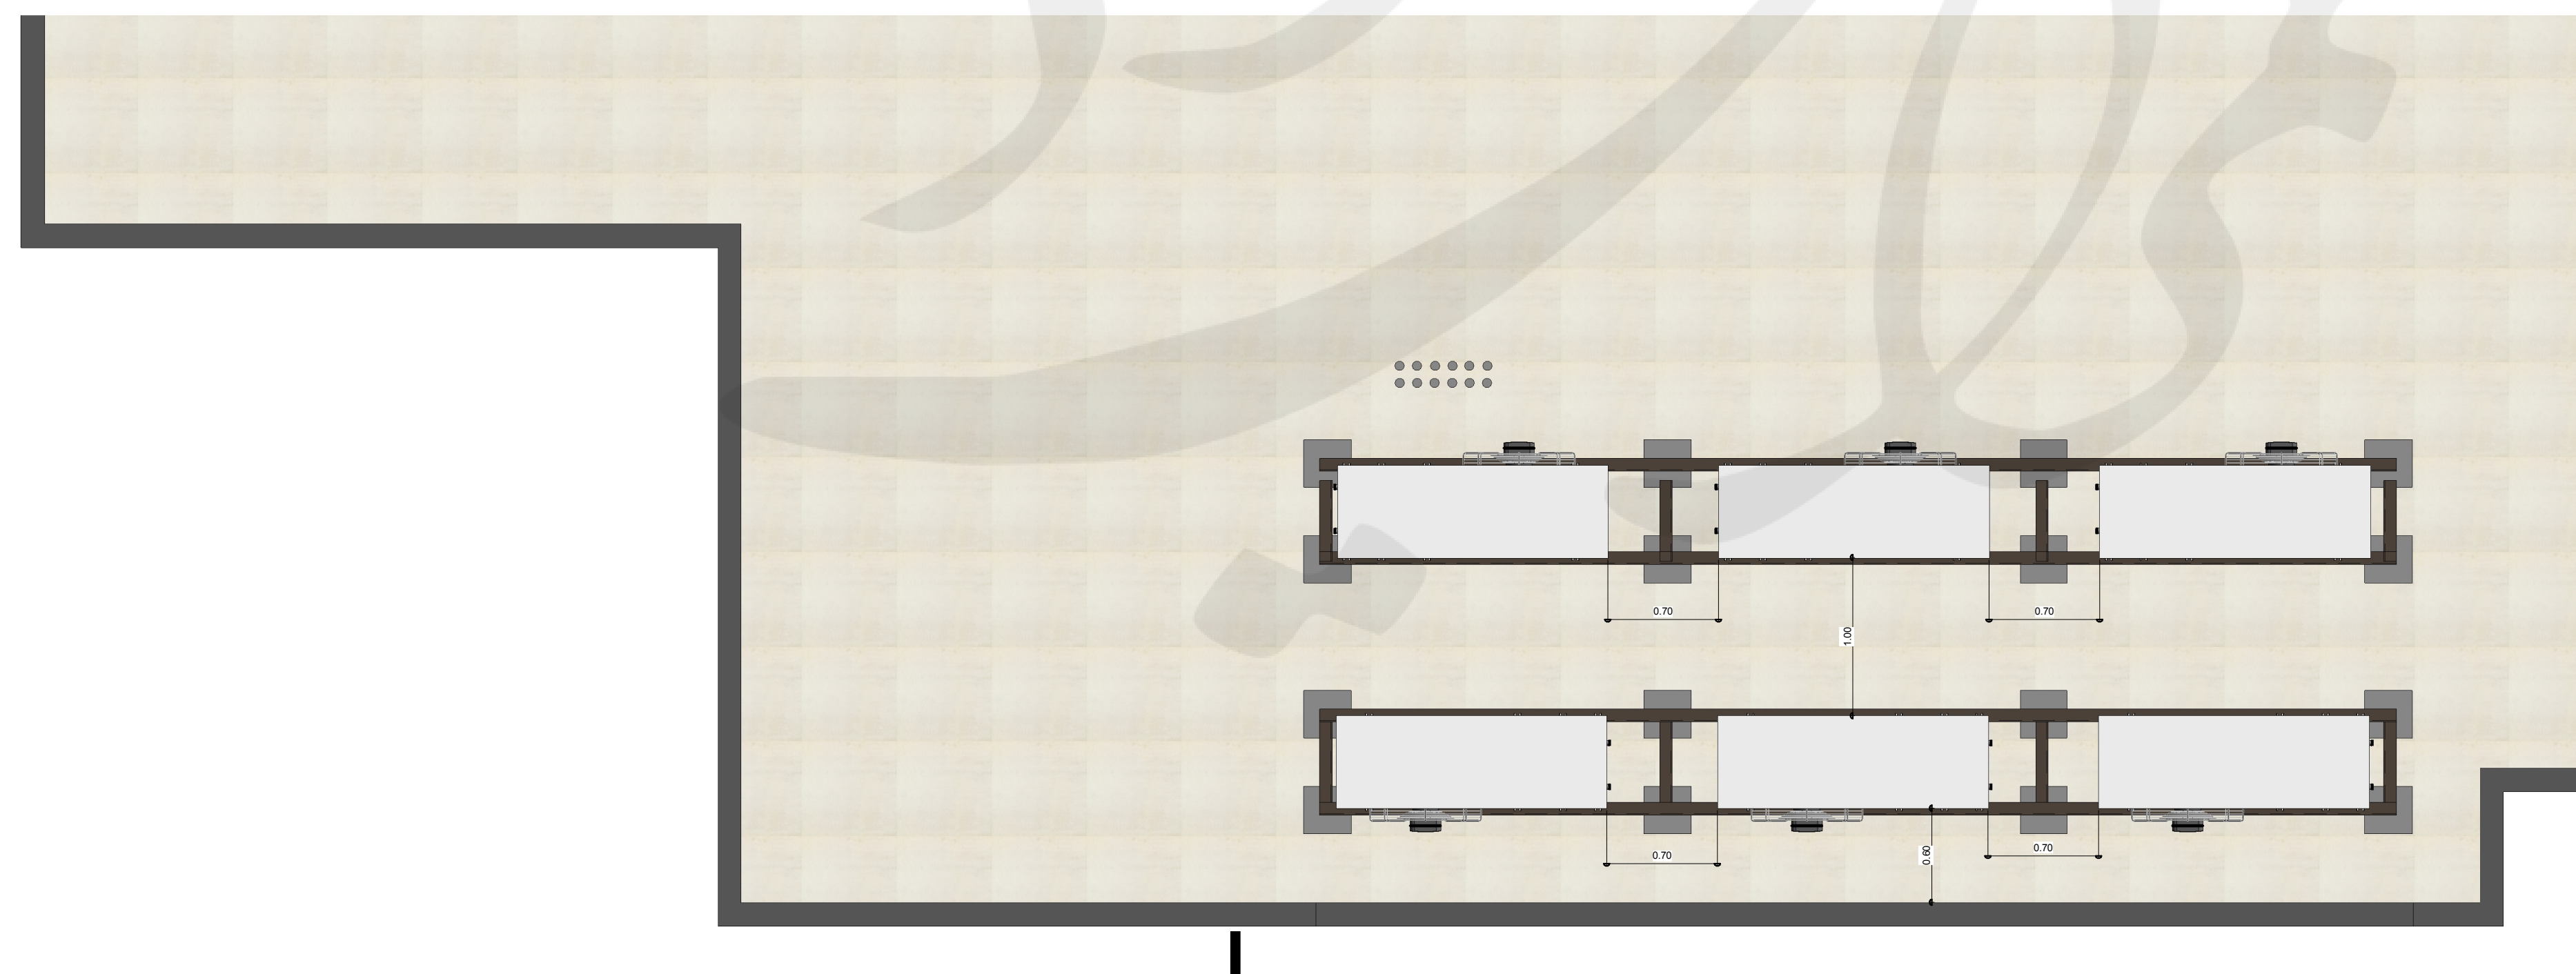

1
A102

[illegible]

Owner

Project Name

Unnamed

Project number	Project Number
----------------	----------------

Date	Issue Date
------	------------

Drawn by	Author
----------	--------

Checked by	Checker
------------	---------

A102

Scale	As indicated
-------	--------------